


SPERDE JULIER

M. 1:5'000

- Werk Lk
1. 1 MG. +5°-30° Tiefschuss
 2. 1 Jk. +15°-20°
 3. 1 MG. +5°-30°

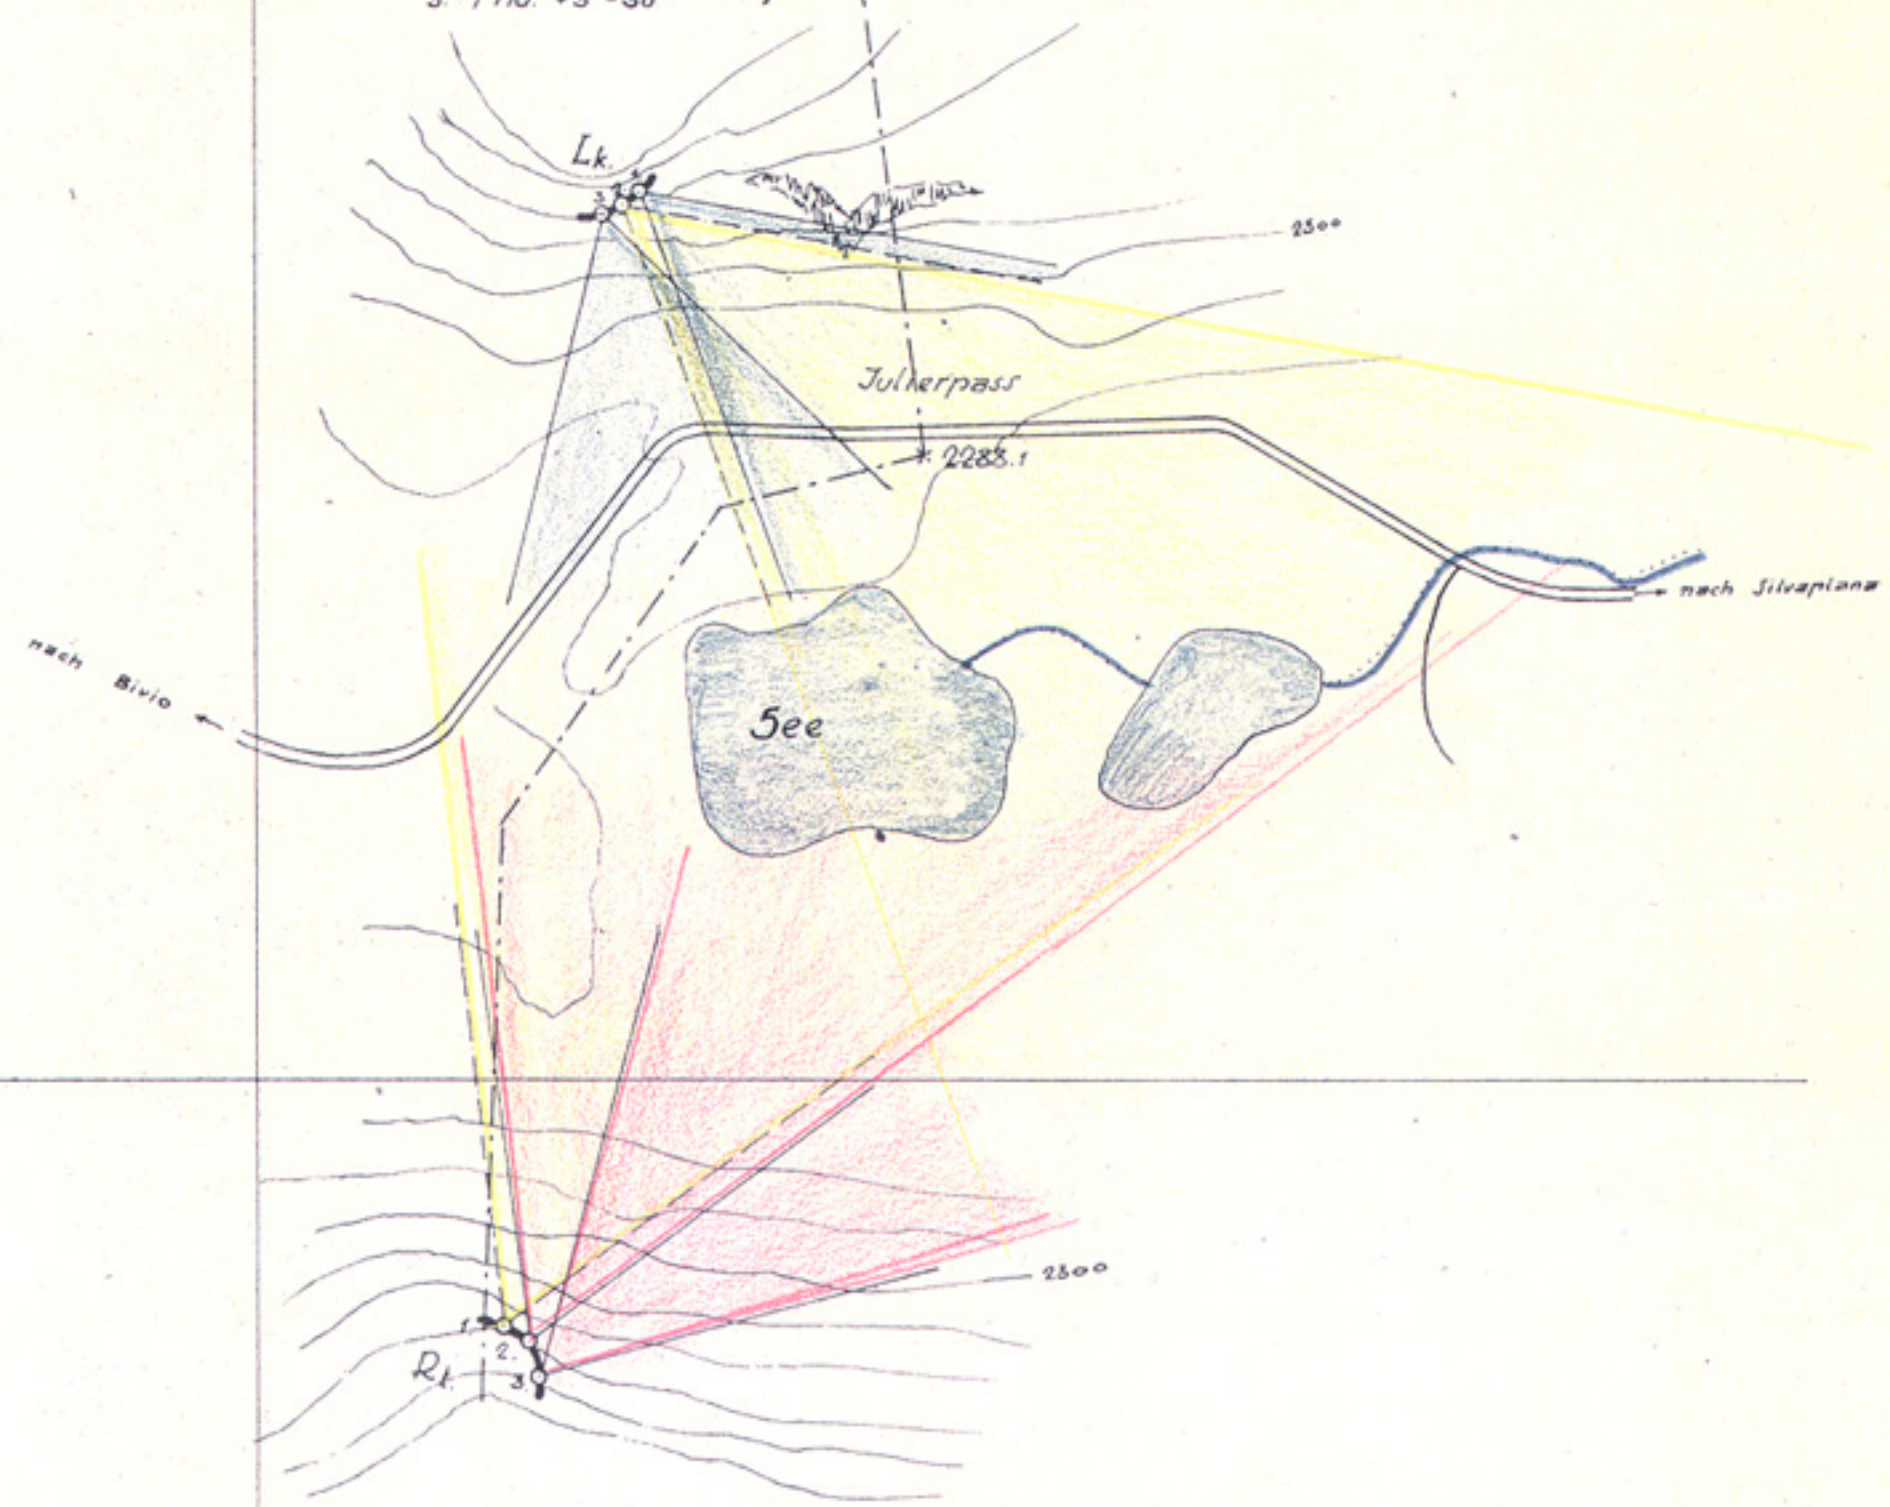

- Werk Rk
1. 1 Jk. +15°-20°
 2. 1 MG. +5°-20° Normalschuss
 3. 1 MG. +5°-20°